



Plan for 700A

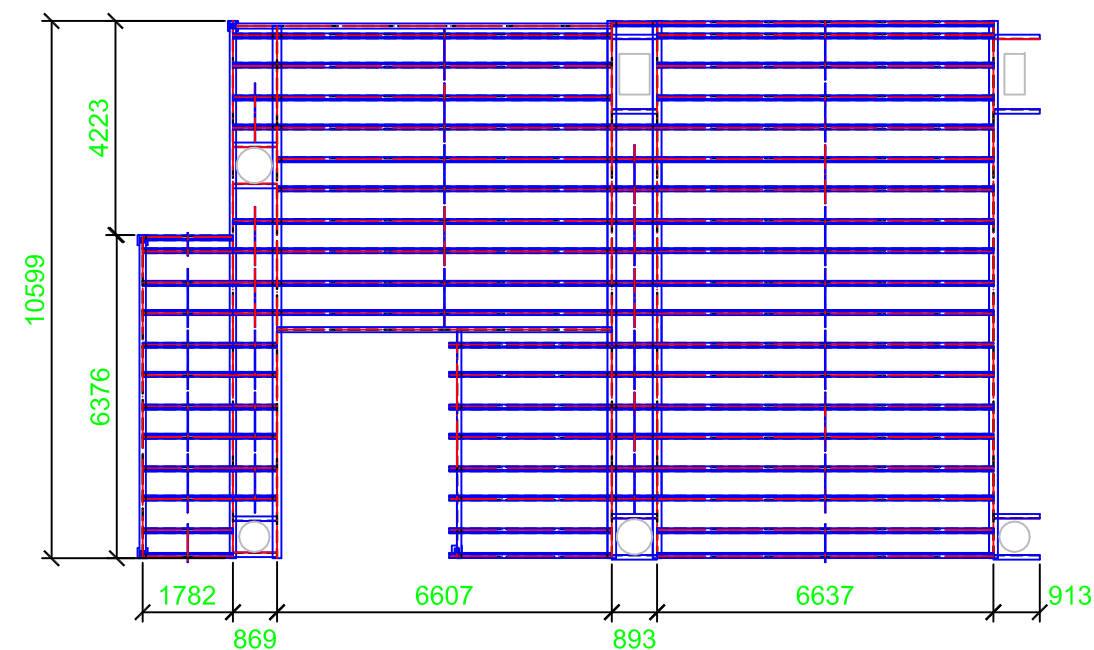

Cold Rolled Plan

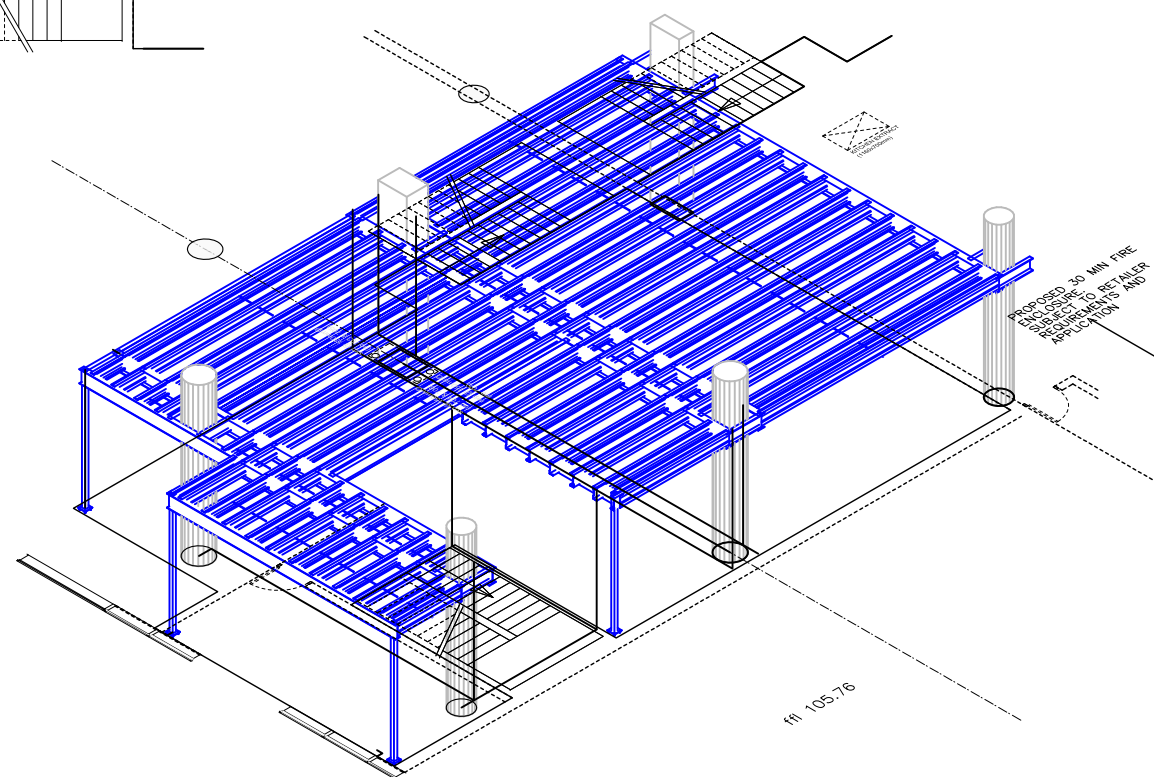

Isometric View

ffl 105.76

ffl 105.76



Innovation House
Daleside Road
Nottingham
NG2 4DH
Tel 0115 9110243
Fax 0115 9110246
© RDA Projects Ltd.2002

Client
*BOWMER & KIRKLAND LTD
FRONTIER ESTATES
CBXIII MILTON KEYNES*

Project
MEZZANINE FLOOR - UNIT 700A

Title
PROPOSED GENERAL ARRANGEMENT.

Scale AS NOTED. Date 26/10/06

Drawn by Avan Drawing No 7349

Approval Construction As built